


Property Line

EXISTING FENCE

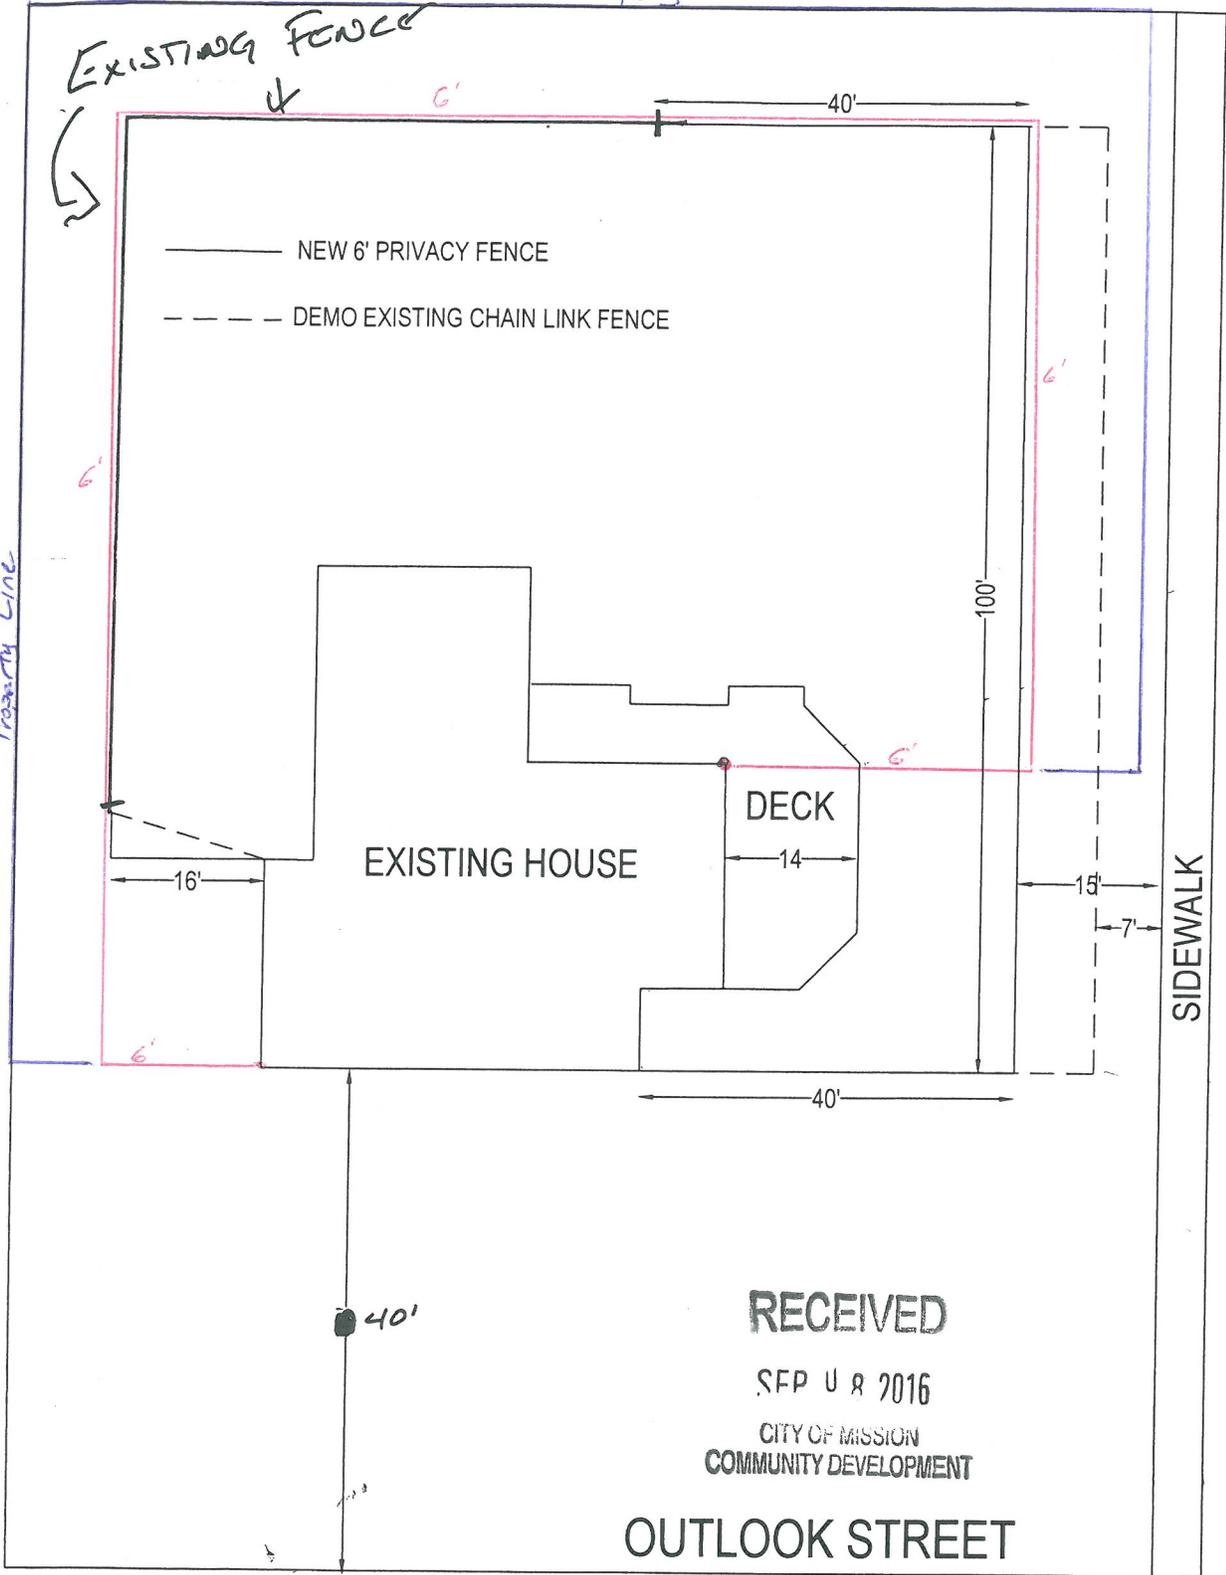

RECEIVED

SEP 18 2016

CITY OF MISSION  
COMMUNITY DEVELOPMENT

OUTLOOK STREET

This plot plan was prepared for use before and during the foundation construction only. We are not responsible for unknown or unplatted easements of any kind unless we are furnished the easement descriptions before the field work is performed. Contractor to check and verify house dimensions and elevations on job site. Final decision as to foundation height is the responsibility of the builder on the job site.

Jeff Randel 5500 Outlook Fence Plan	
Scale: 1" = 20'	
Date: 07-25-16	
Proj. # 27645	

SCALE: 1"=20'

